


△ CENTER OF TOWER
COORDINATE POINT LOCATION

NAD 1983
LATITUDE: 40°19'14.12635" N
LONGITUDE: 86°45'00.43141" W
NORTH: 1847658.344
EAST: 3045663.044

NAVD 1988
SITE ELEVATION: 742.37 AMSL

LEGEND

- ◆ SURVEY CONTROL POINT
- IRON PIN SET
- IRON PIN FOUND
- △ PK NAIL FOUND
- RIGHT-OF-WAY MARKER
- POWER POLE
- GUY ANCHOR
- ⊙ AREA LIGHT
- ⊙ STORM INLET
- ⊙ SANITARY MANHOLE
- ⊙ GAS METER
- ⊙ WATER METER
- ⊙ FIRE HYDRANT
- ⊙ SHUTOFF VALVE
- ⊙ ELECTRIC TRANSFORMER
- ⊙ TELEPHONE PEDESTAL
- ⊙ EVERGREEN TREE
- ⊙ DECIDUOUS TREE
- T— UNDERGROUND TELEPHONE
- W— UNDERGROUND WATER LINE
- FO— UNDERGROUND FIBER OPTIC LINE
- G— UNDERGROUND GAS LINE
- X— FENCE LINE
- 30" R.C.P.— STORM PIPE
- OHE— OVERHEAD ELECTRIC LINES
- E— UNDERGROUND ELECTRIC

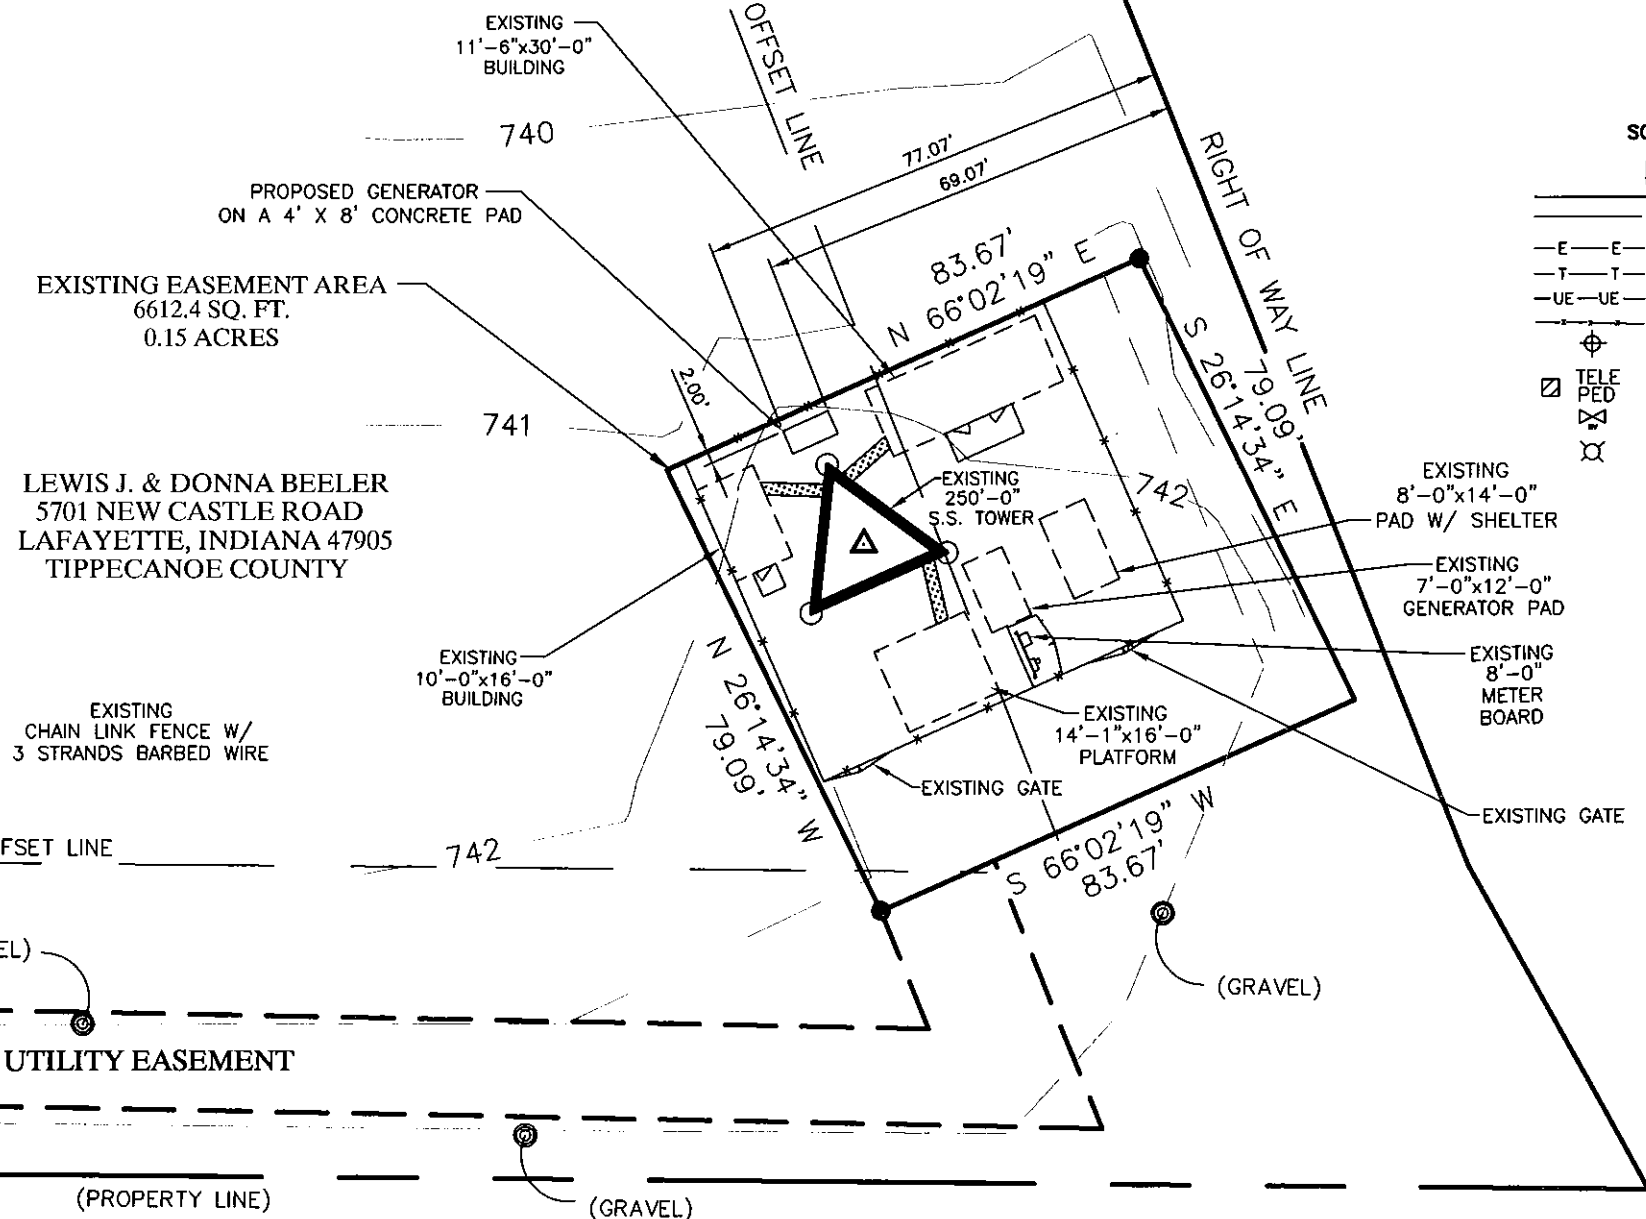

SCALE: 1"=30'

LEGEND

- E—E— LEASE LINE
- E—E— EXISTING ELECTRIC
- T—T— EXISTING TELEPHONE
- UE—UE— EXISTING ELECTRIC FENCE LINE
- ⊙ POWER POLE
- ⊙ TELE PED
- ⊙ TELE PED
- ⊙ WATER VALVES
- ⊙ FIRE HYDRANTS



CROWN CASTLE USA-INDIANAPOLIS

SITE NUMBER:

SITE NAME:

BEELER

SITE ADDRESS:

6875 1/2 NEW CASTLE RD.
LAFAYETTE, INDIANA

KEY NUMBER:

TOWER TYPE:

SELF-SUPPORT

TOWER HEIGHT:

LATITUDE: 40°19'14.12635"

LONGITUDE: 86°45'00.43141"

DWG BY:

CHKD BY:

DATE:

BDJ

RMW

11/2/11

PROJECT NO.:

SHEET 1 OF 1

REVISIONS:

EXHIBIT
PLAN

BEELER

NOTE: Additional future generators, cabinets or other equipment servicing the cell tower may be installed within the fenced-in easement area.

FLOOD DATA THIS PROPERTY IS IN ZONE C OF THE FLOOD INSURANCE RATE MAP, COMMUNITY PANEL NO. 180428 008 B WHICH HAS AN EFFECTIVE DATE OF 3/16/81 AND IS NOT IN A SPECIAL FLOOD HAZARD AREA. THERE WAS NO FILED SURVEY PERFORMED TO DETERMINE THIS ZONE. AN ELEVATION CERTIFICATE MAY BE NEEDED TO VERIFY THIS DETERMINATION FROM FEMA.